


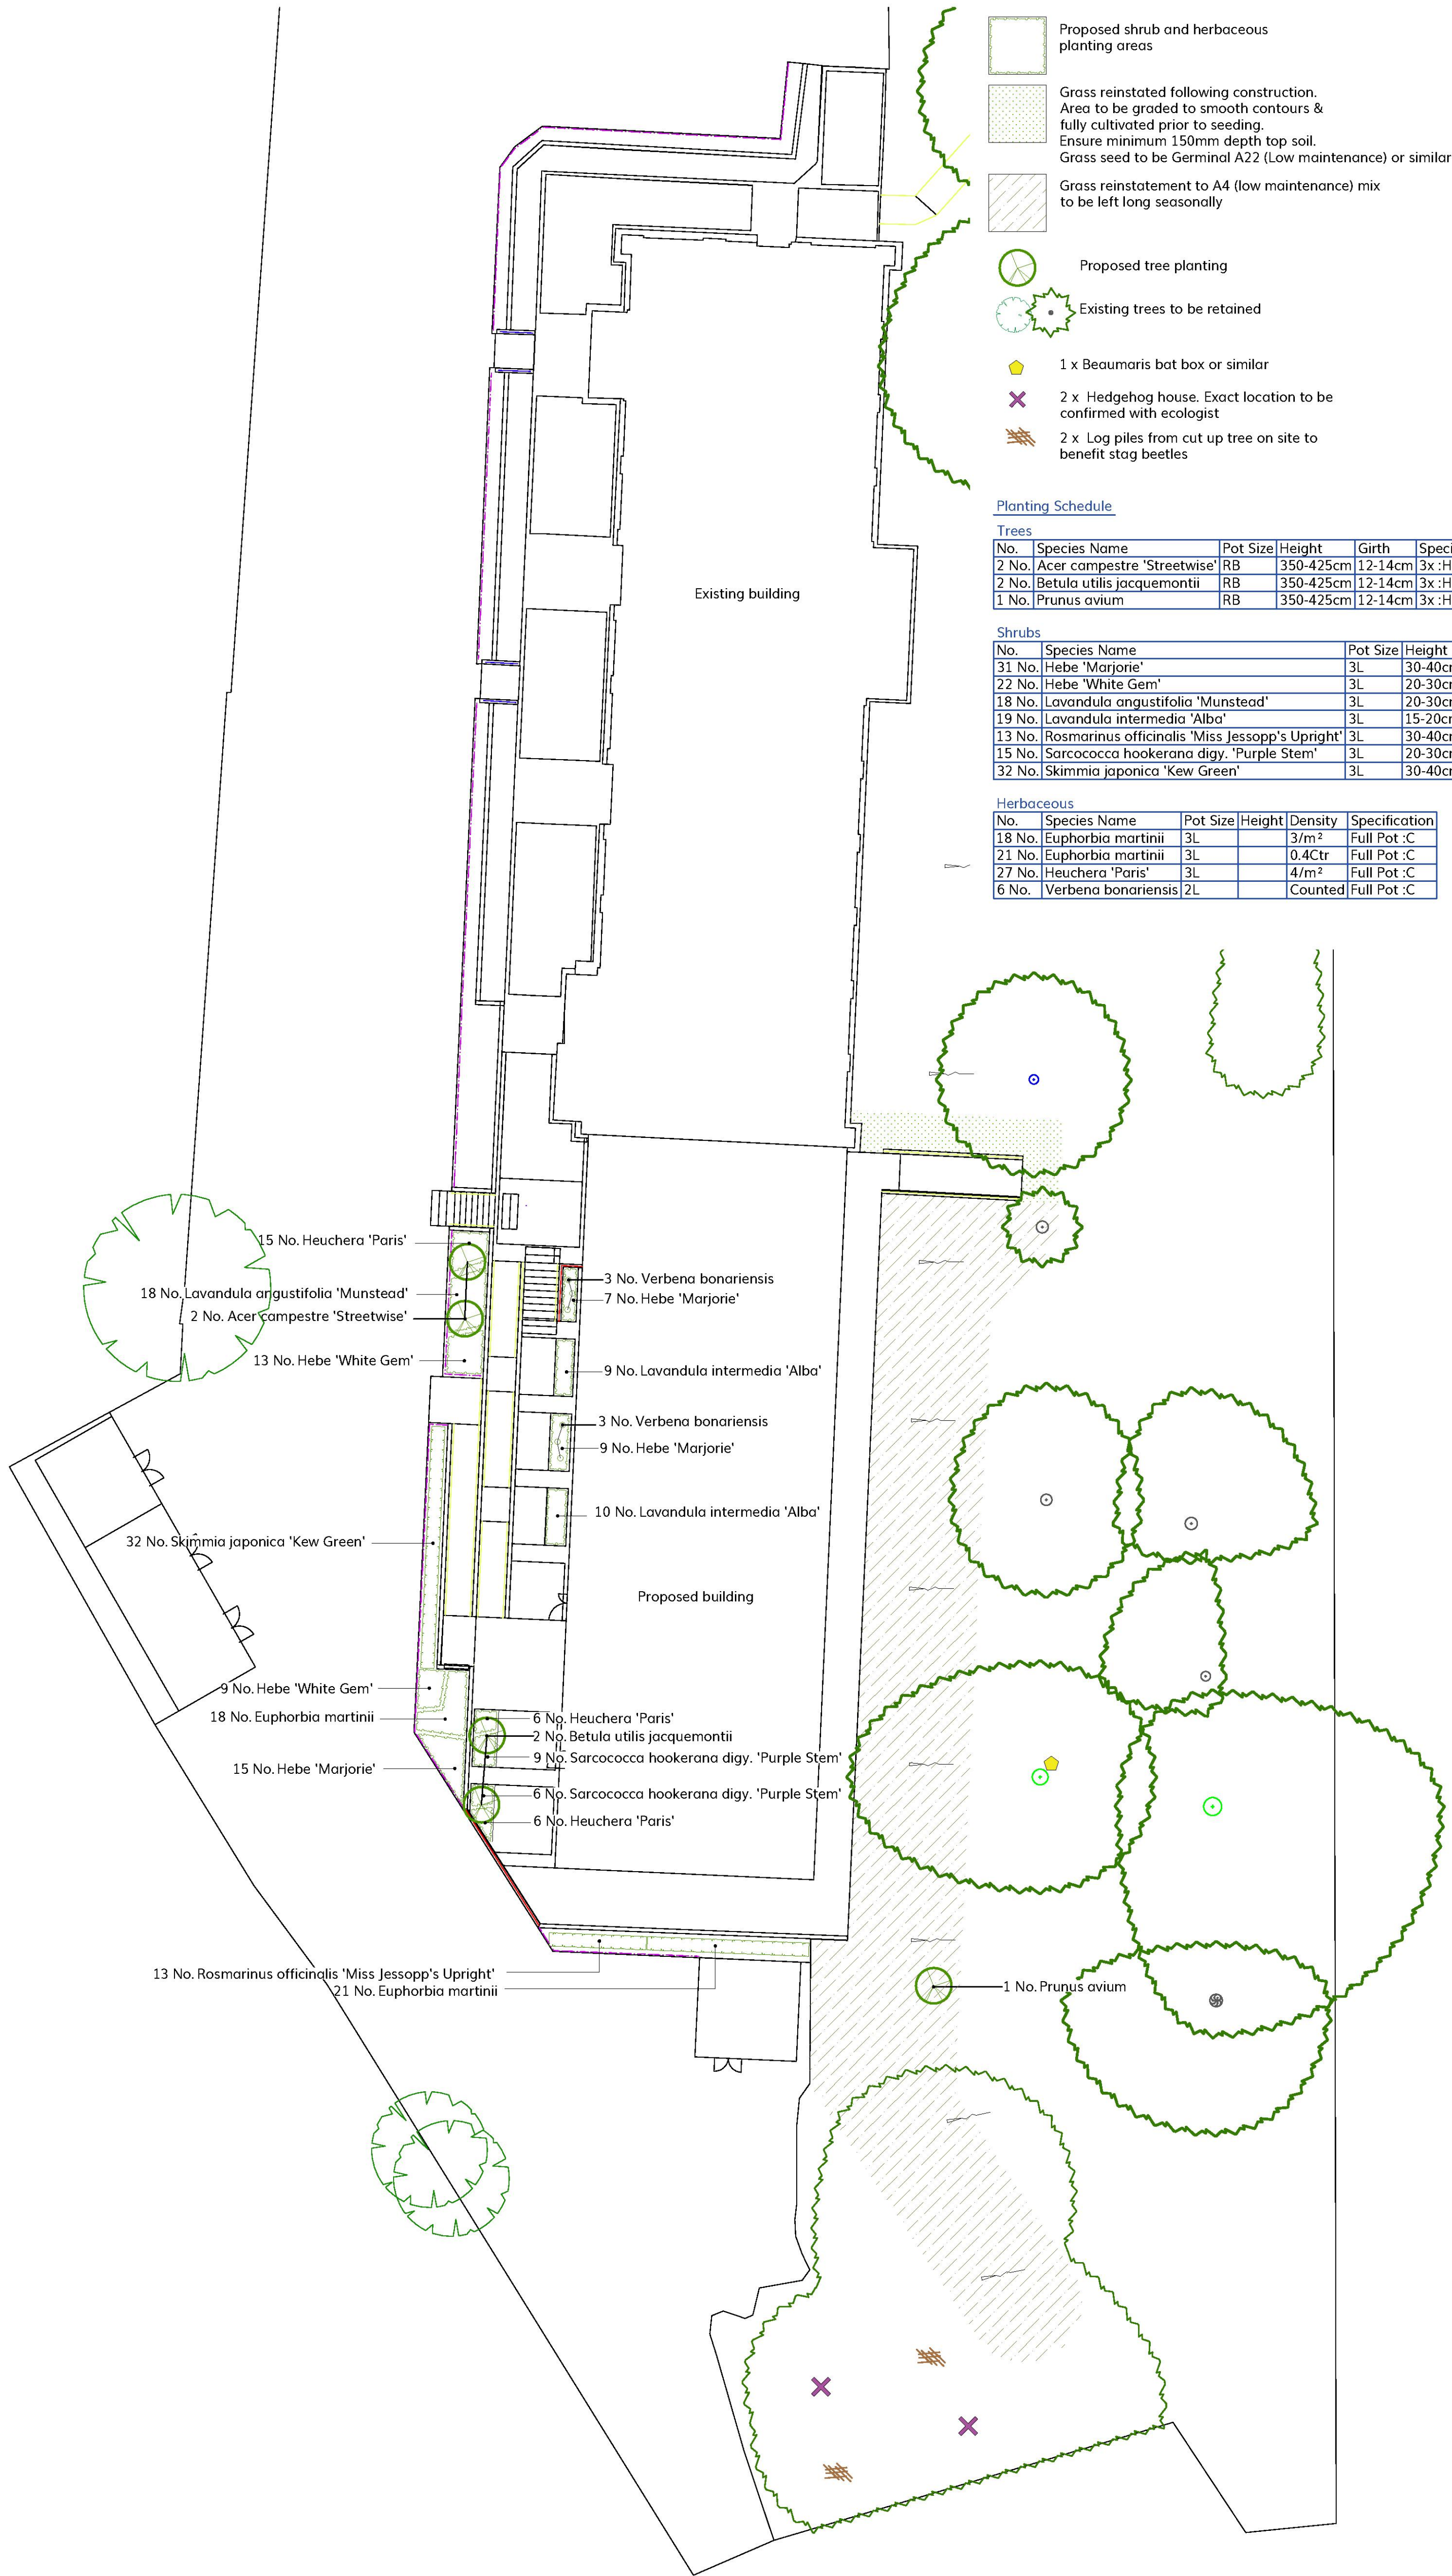

PL03	13/09/21	KL	Existing trees graphic changed & habitat boxes added
PL02	26/08/21	JL	Trees omitted
No.	Date	Appr	Revision Notes

Note: All Dimensions must be checked on site and not scaled from this drawing.
All cross references are to the latest revision of the relevant drawing or specification being referenced

Scale/North Point	
Scale	1:200@A1
Drawn	AM
Checked	KL
Project ID	2117
Date	12/08/2021

Client	GB Partnerships
Job Title	Freight House
Issue	PLANNING

© Copyright	wynne-williams associates landscape architects & arboricultural consultants web: w-wa.co.uk tel: 01376 573050
Drawing Title	Landscape Planting Plan South
Dwg	2117-FH-WWA-00-ZZ-DR-L-0301
Rev	PL03