


Ground Floor Plan

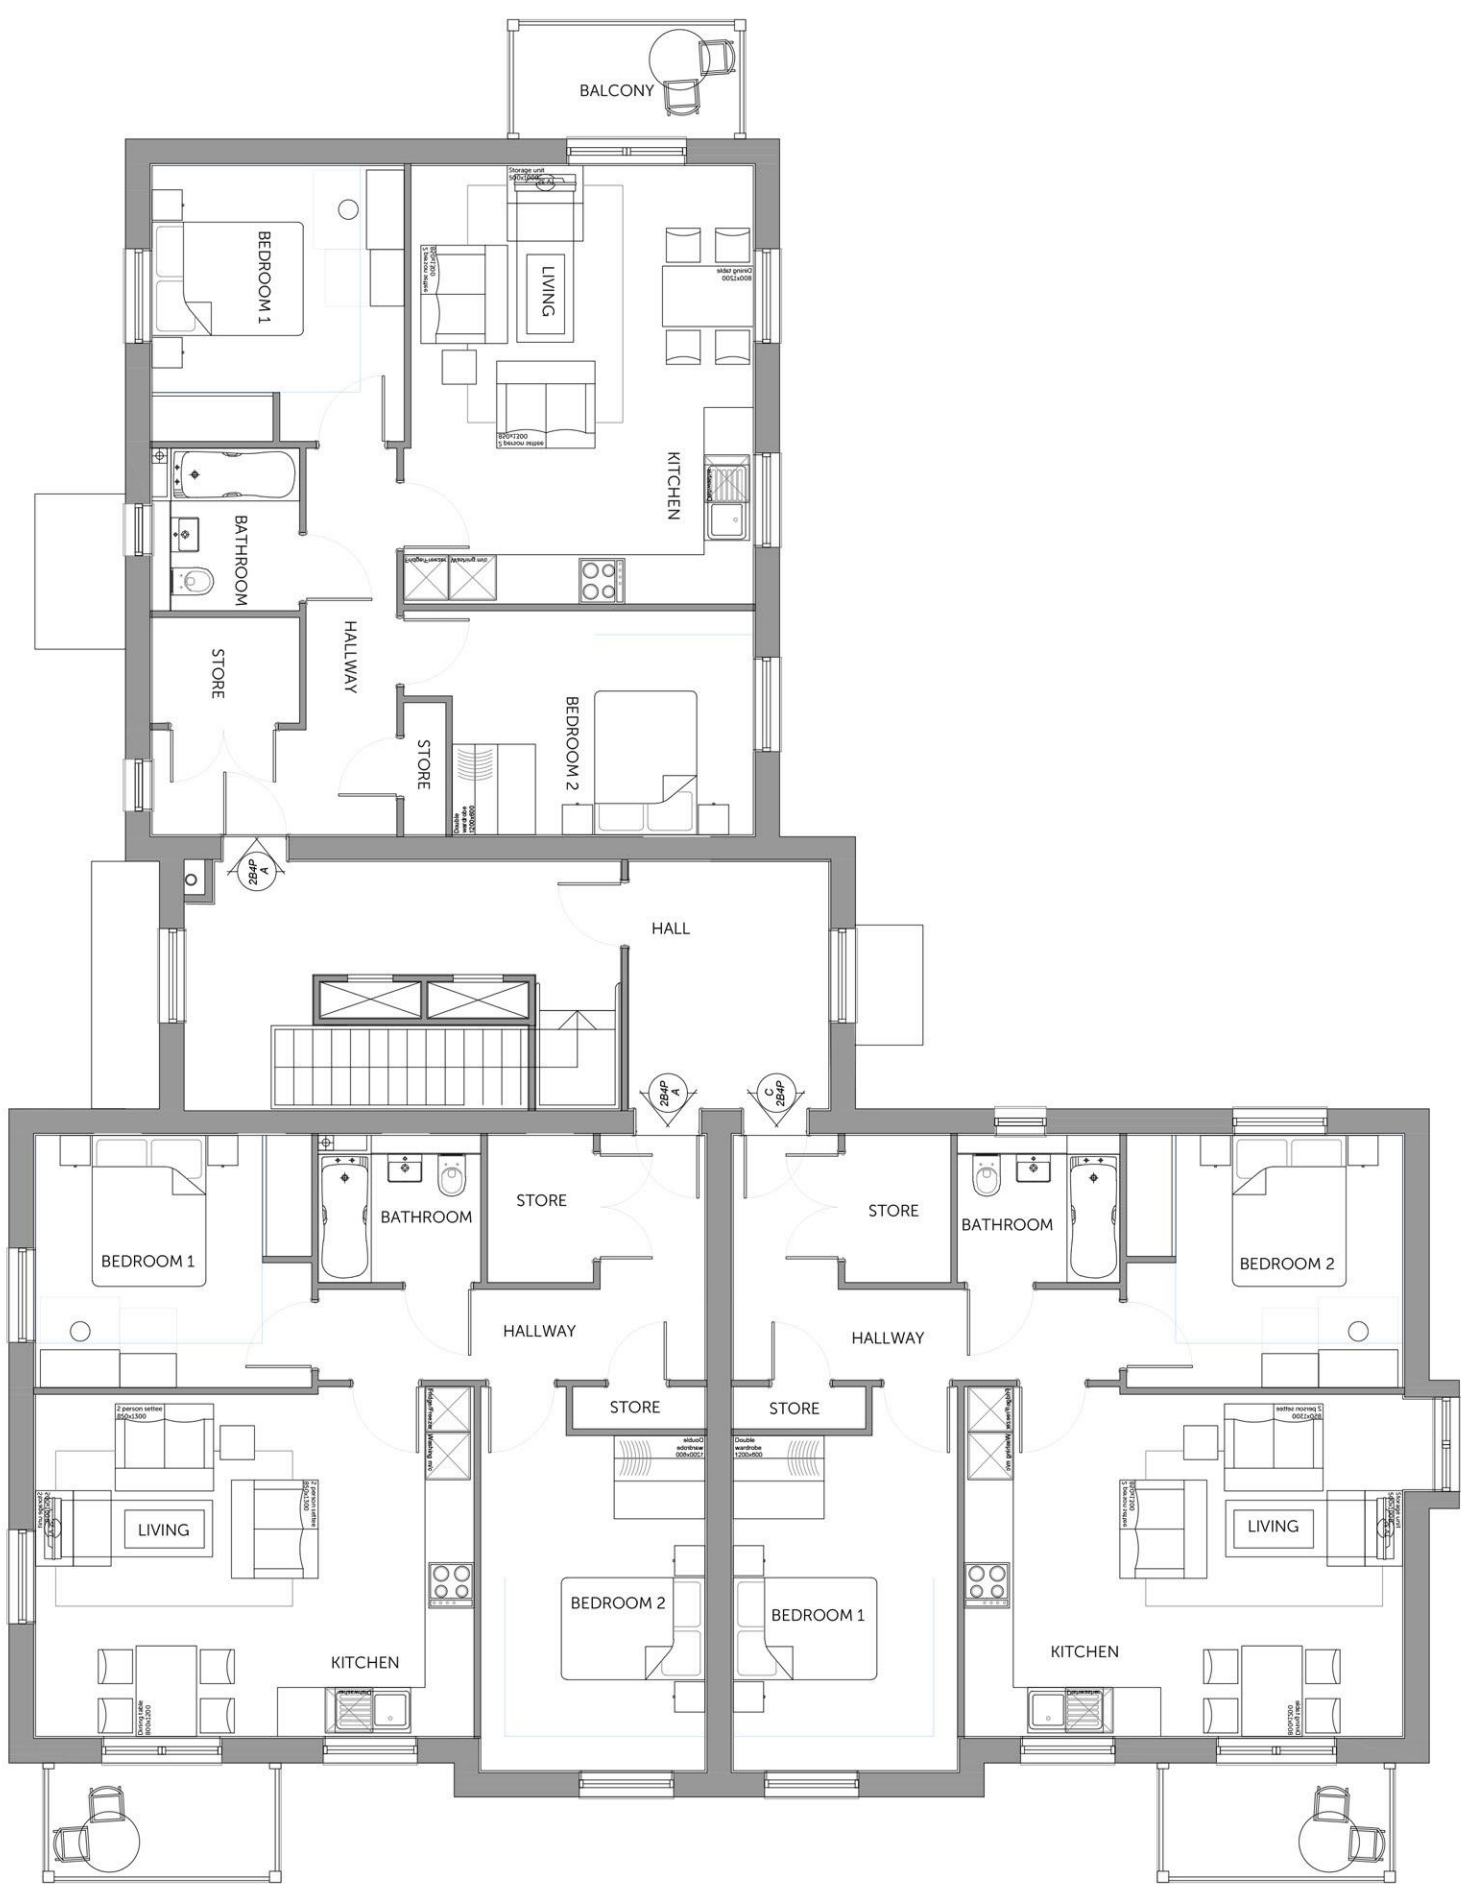

First Floor Plan

Flat type	2BF - A	Bedrooms	2	Persons	4	PLOT No. As Drawn - 35, 38, 41 Handed -
GIA.Sq.ft finish	772	GIA.Sq.m finish	71.73			
GIA.Sq.ft structural	766	GIA.Sq.m structural	72.60			
Flat type	2BF - B	Bedrooms	2	Persons	4	PLOT No. As Drawn - 37, 40, 43 Handed -
GIA.Sq.ft finish	777	GIA.Sq.m finish	72.21			
GIA.Sq.ft structural	786	GIA.Sq.m structural	73.07			
Flat type	2BF - C	Bedrooms	2	Persons	4	PLOT No. As Drawn - 39, 42 Handed -
GIA.Sq.ft finish	757	GIA.Sq.m finish	70.39			
GIA.Sq.ft structural	766	GIA.Sq.m structural	71.23			

Flat type	1BM4(3)	Bedrooms	1	Persons	2	PLOT No. As Drawn - 36 Handed -
GIA.Sq.ft finish	757	GIA.Sq.m finish	70.39			
GIA.Sq.ft structural	766	GIA.Sq.m structural	71.23			

