

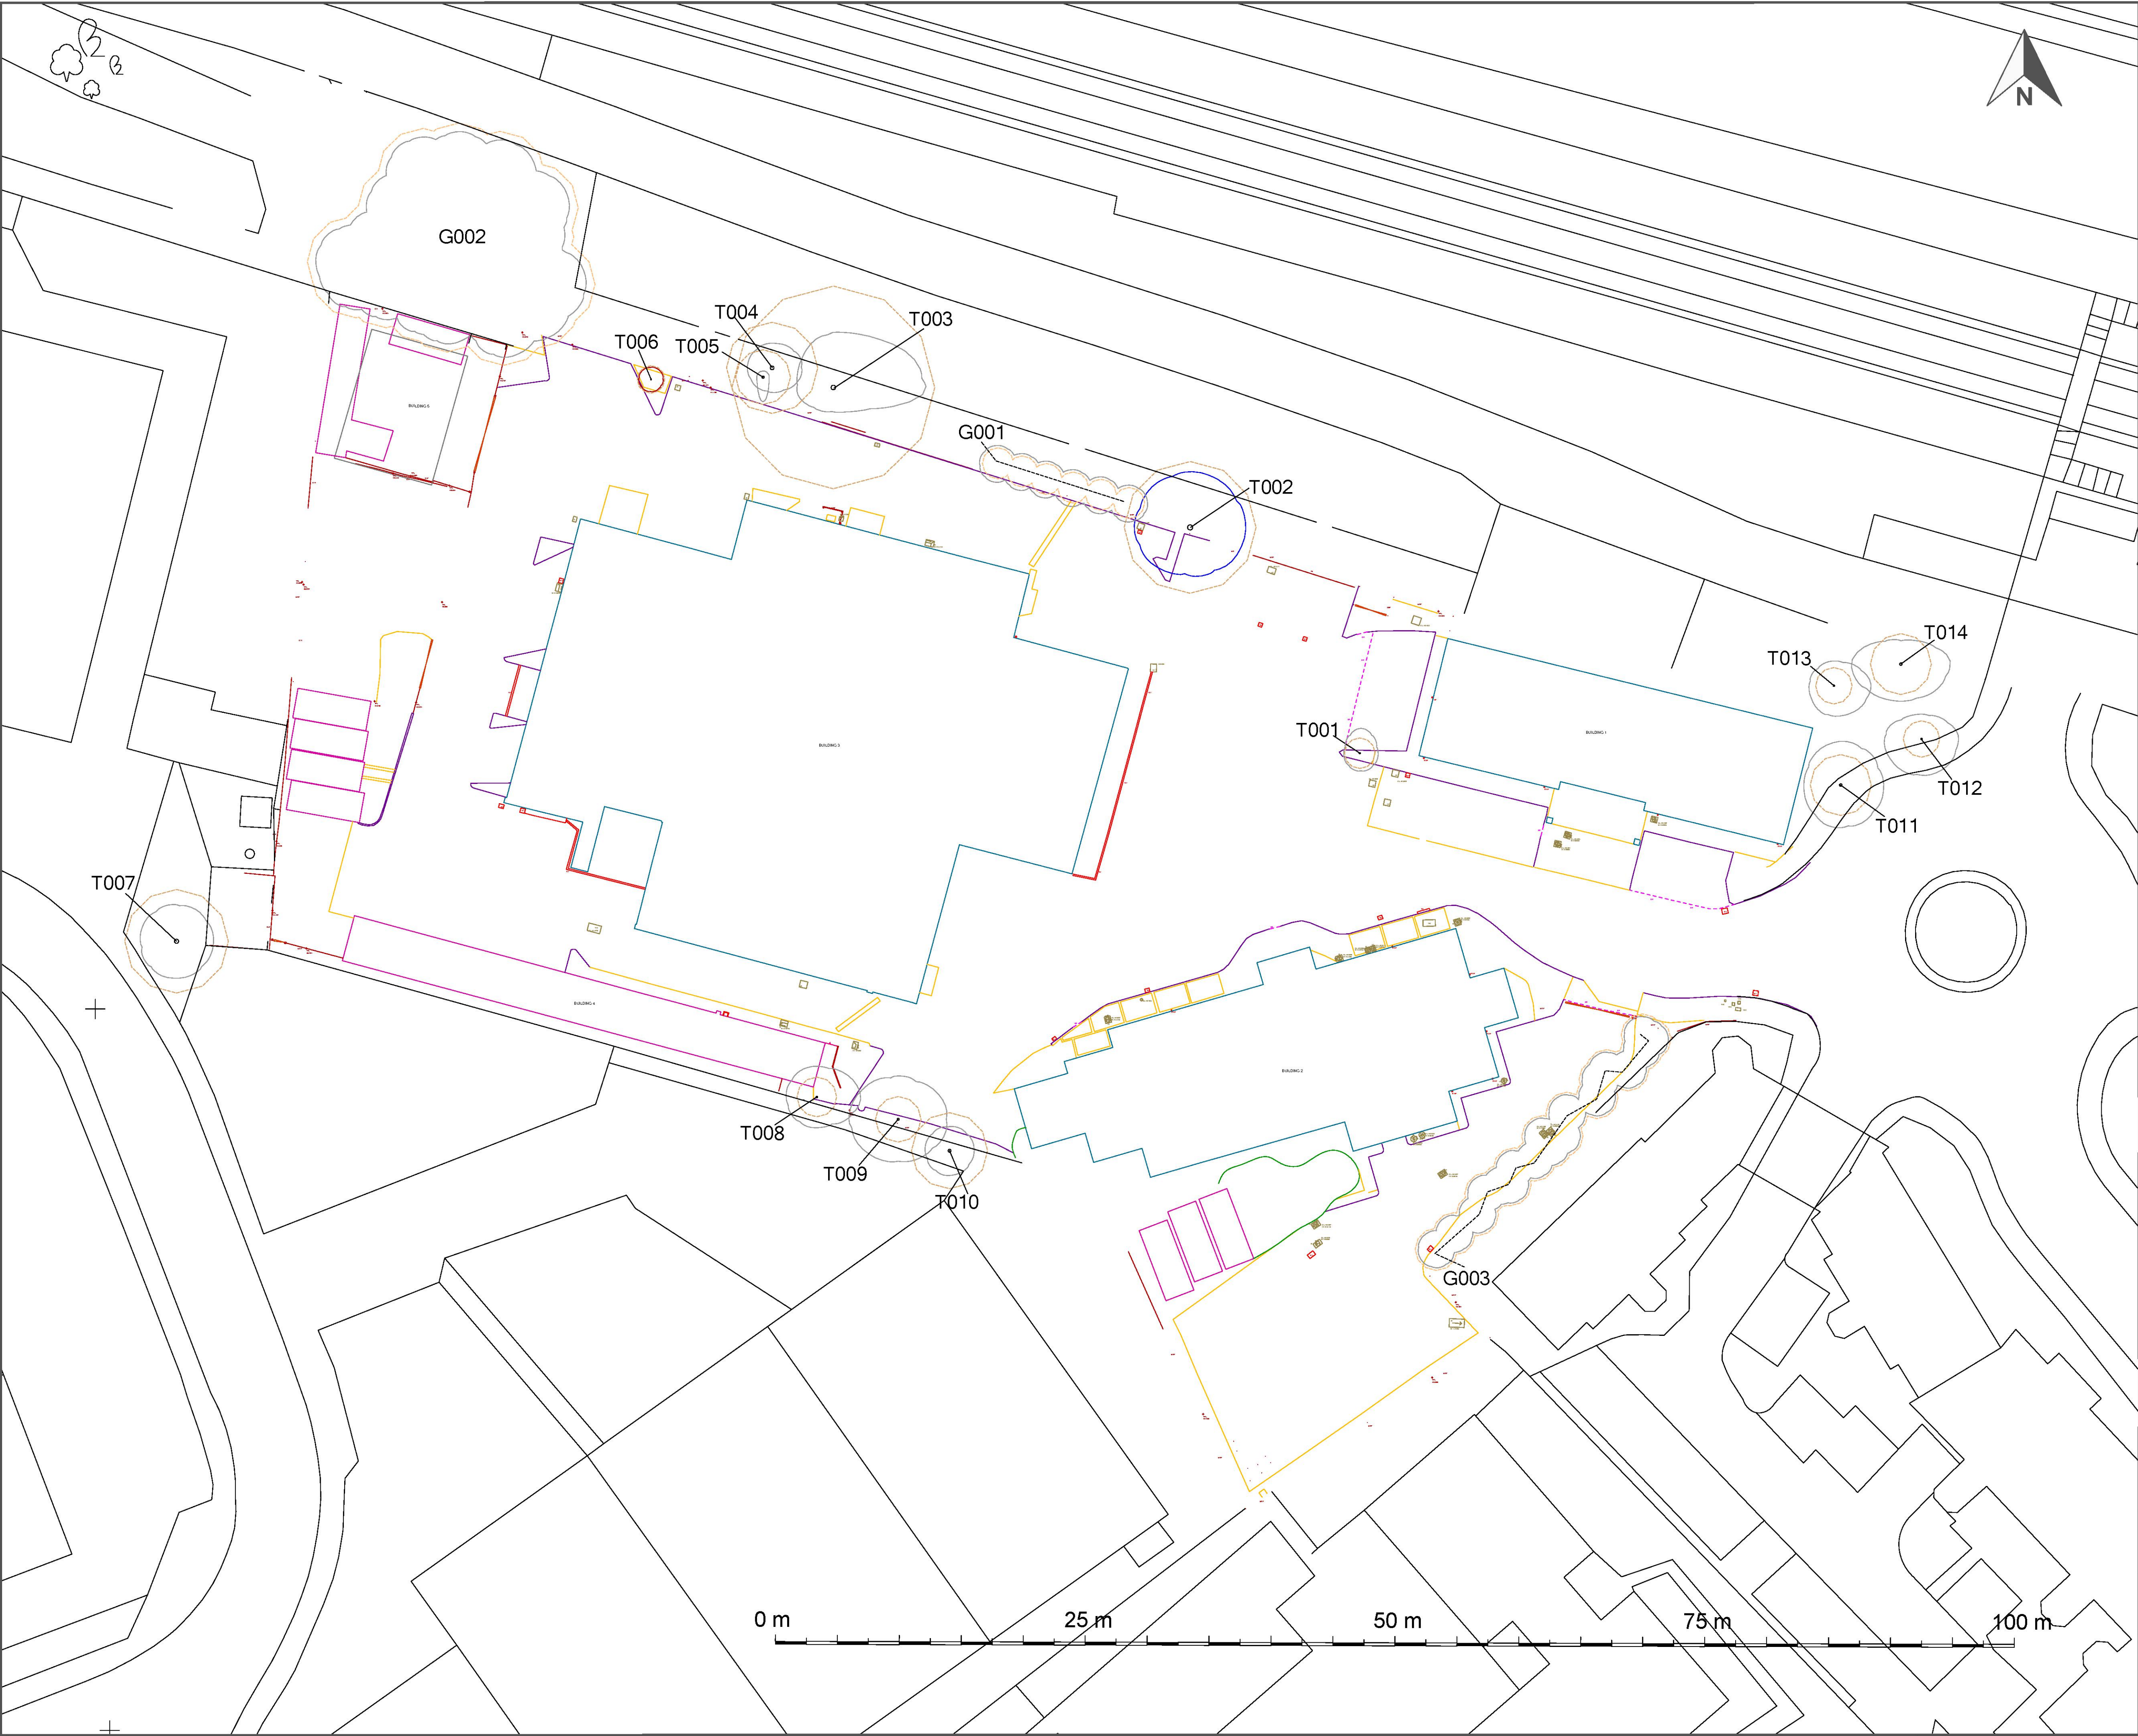


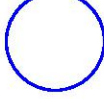

Key

T1

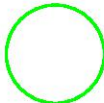

Tree Identifier/
Tag No.

Category A
tree/group

Category B
tree/group

Category C
tree/group

Category U
tree/group

Root Protection Area
(Individual)

Root Protection Area
(Group)

Drawing to be viewed in colour only



Registered office: 9 Park Lane Business Centre
Park Lane, Langham, Colchester, England, CO4 5WR
Email: info@greenacrearboriculture.co.uk
Website: www.greenacrearboriculture.co.uk

CLIENT:

Govey Homes Ltd

SITE:

The Foundry Business Park
Hockley, Essex, SS5 4HS

TITLE:

Tree Constraints Plan

SCALE AT A1: 1:250	DATE: 22.02.2024	DRAWN: CAJ	CHECKED: CAJ
PROJECT NO: 08/202310	DRAWING NO: 08/202310-TCP	REVISION: B	