

GRAFIK

architecture

Date 28th June 2005

Ref 04 - 0595 - bp - 2

Mike Stranks
Development Control
Rochford District Council
Council Offices
South Street
Rochford
Essex
SS4 1EW


Dear Mike,

Re: Roche Close Rochford.

Further to your telephone conversations with Andy Butcher of Bidwells we enclose for your use one copy each of drawings as noted on the attached drawing issue sheets.

Should you have any quires regarding these drawings please contact the undersigned.

Yours sincerely

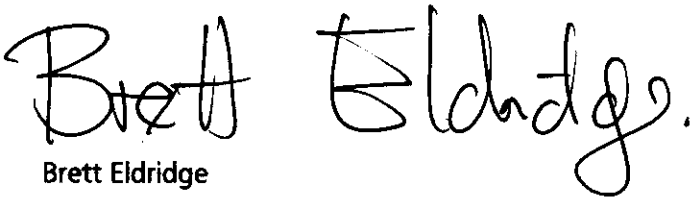

Brett Eldridge

Technical Manager

brett.eldridge@grafik-architecture.co.uk


For and on behalf of Grafik Architects Ltd


cc Bidwells - Andy Butcher
Barratts - Neil Jefferson



GRAFIK Architects Ltd

Station Court Radford Way Billericay Essex CM12 0DE
Tel 01277 658233 Registered in England No. 04229971 Fax 01277 658234

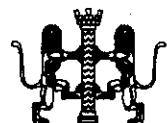

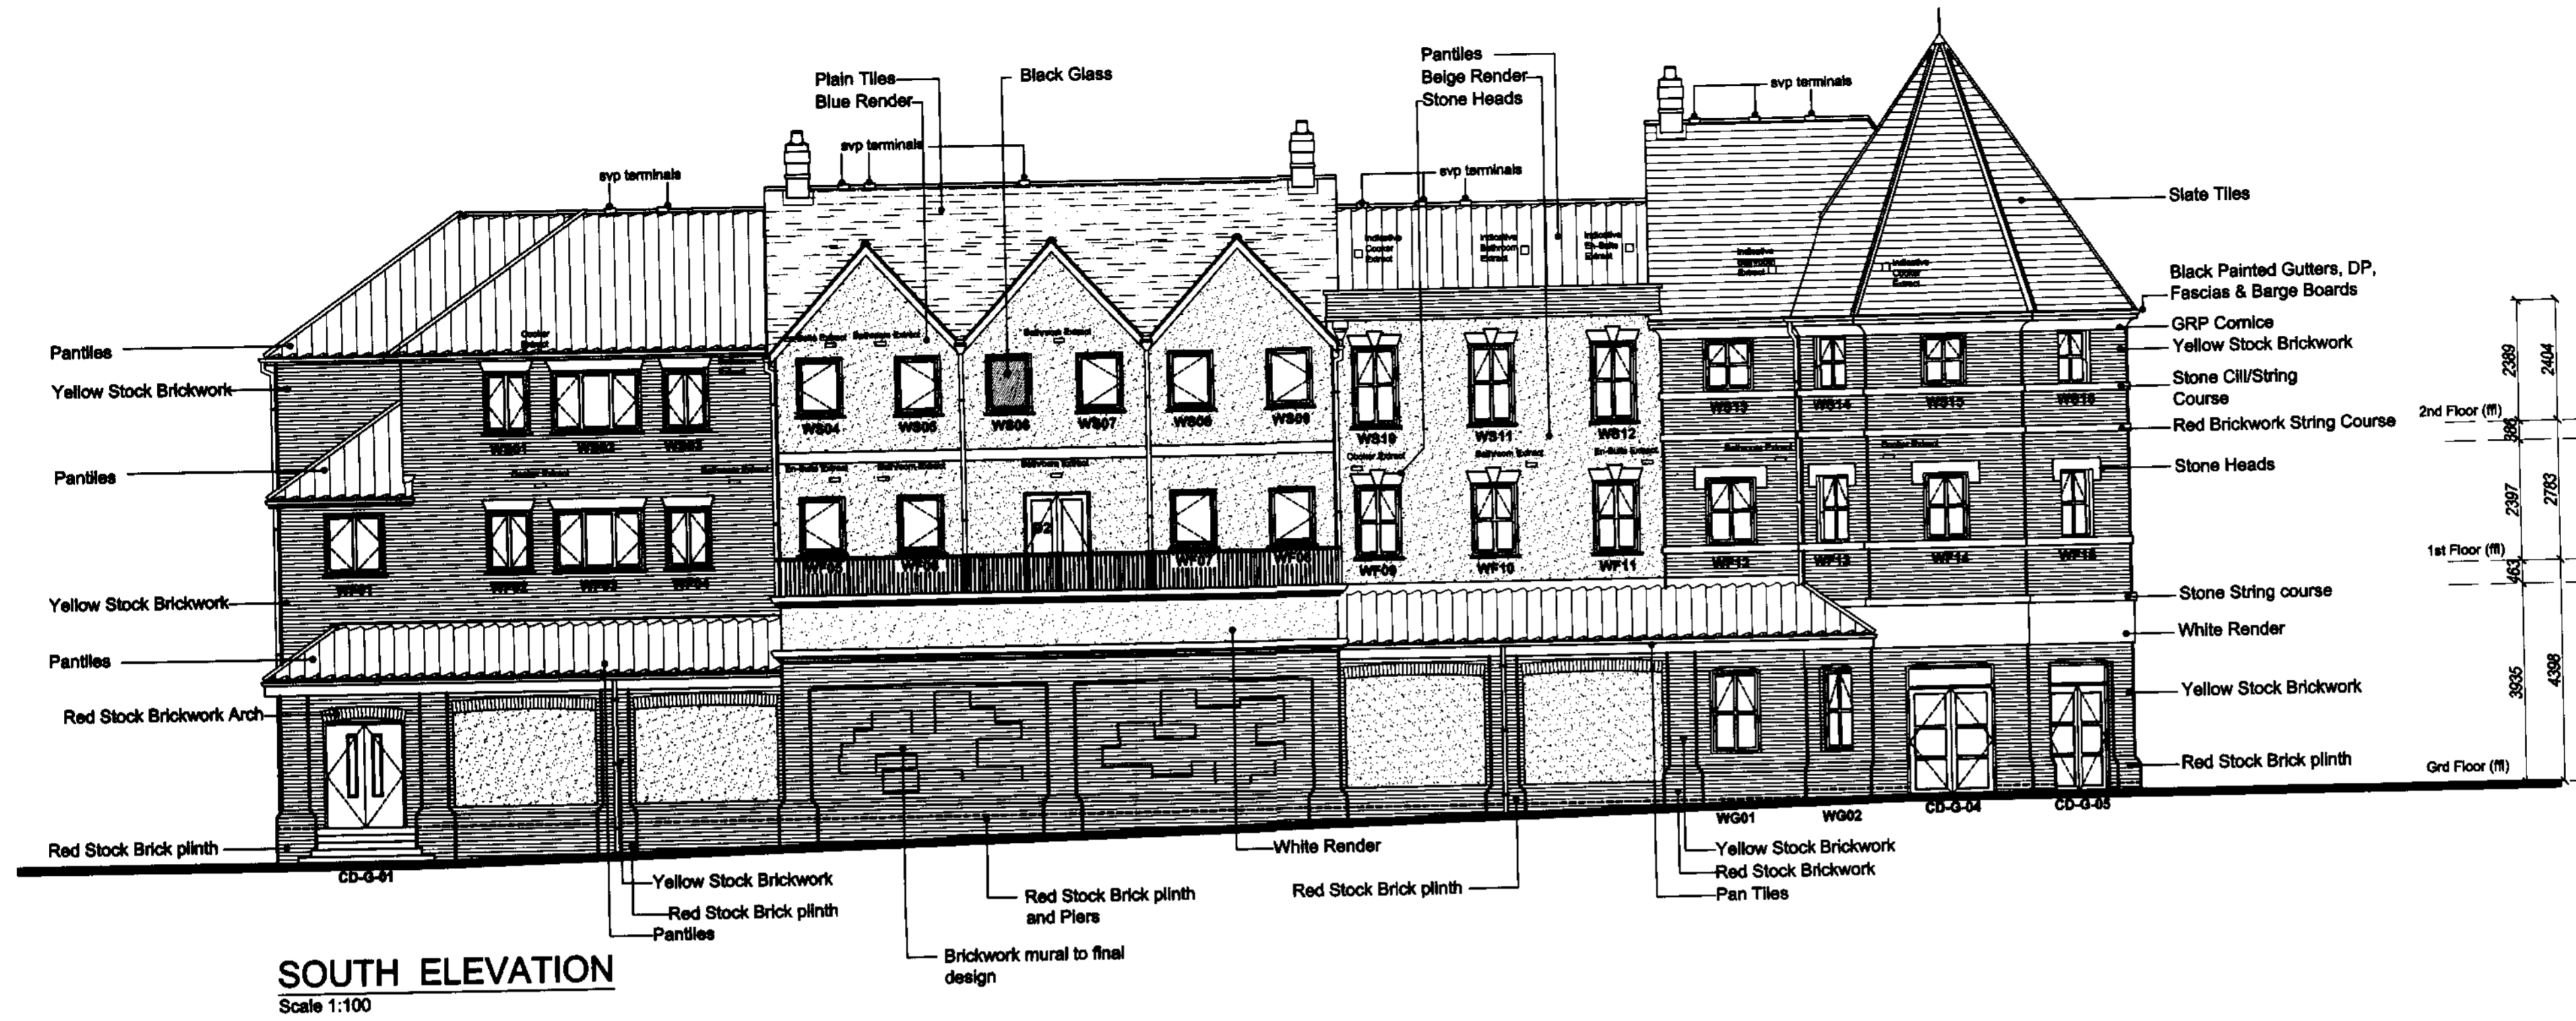

Rev No	Date	Amendment	Initials

BARRATT



Client : HALLMARK DEVELOPMENTS LTD	
Project : ROCHE CLOSE, ROCHFORD	
Drawing : BLOCK A - ALTERNATIVE SOUTH ELEVATION	
Scale : 1:100 @ A1	Date : FEBRUARY 2005
Cad Ref : -	Dwg Ref : 04 - 0595 - SK107
GRAFIK Architects Ltd 5 Crescent Court High Street Billericay Essex CM12 9AQ Tel 01277 658233 Fax 01277 658234	
<small>THIS DRAWING IS COPYRIGHT. All dimensions are to be checked on site or in the workshop prior to any work commencing. Only figured dimensions are to be worked to. Any discrepancies are to be reported to the Architect.</small>	

Denotes outline of hip on amended elevations

Denotes outline of ridge on amended elevations

Denotes outline of ridge on amended elevations



Denotes outline of ground line on amended elevations

Denotes outline of drive through on amended elevations

SOUTH ELEVATION
Scale 1:100

Rev No	Date	Amendment	Initials



Client : BARRATT EASTERN COUNTIES	
Project : ROCHE CLOSE ROCHFORD	
Drawing : BLOCK C - SOUTH ELEVATION	
Scale : 1:100	Date : JUNE 05
Cad Ref : -	Dwg Ref : 04-0595-SK106

GRAFIK Architects Ltd
 5 Crescent Court High Street Bilerica Essex CM12 9AQ
 Tel 01277 658233 Fax 01277 658234

THIS DRAWING IS COPYRIGHT. All dimensions are to be checked on site or in the workshop prior to any work commencing. Only figured dimensions are to be worked to. Any discrepancies are to be reported to the Architect.