
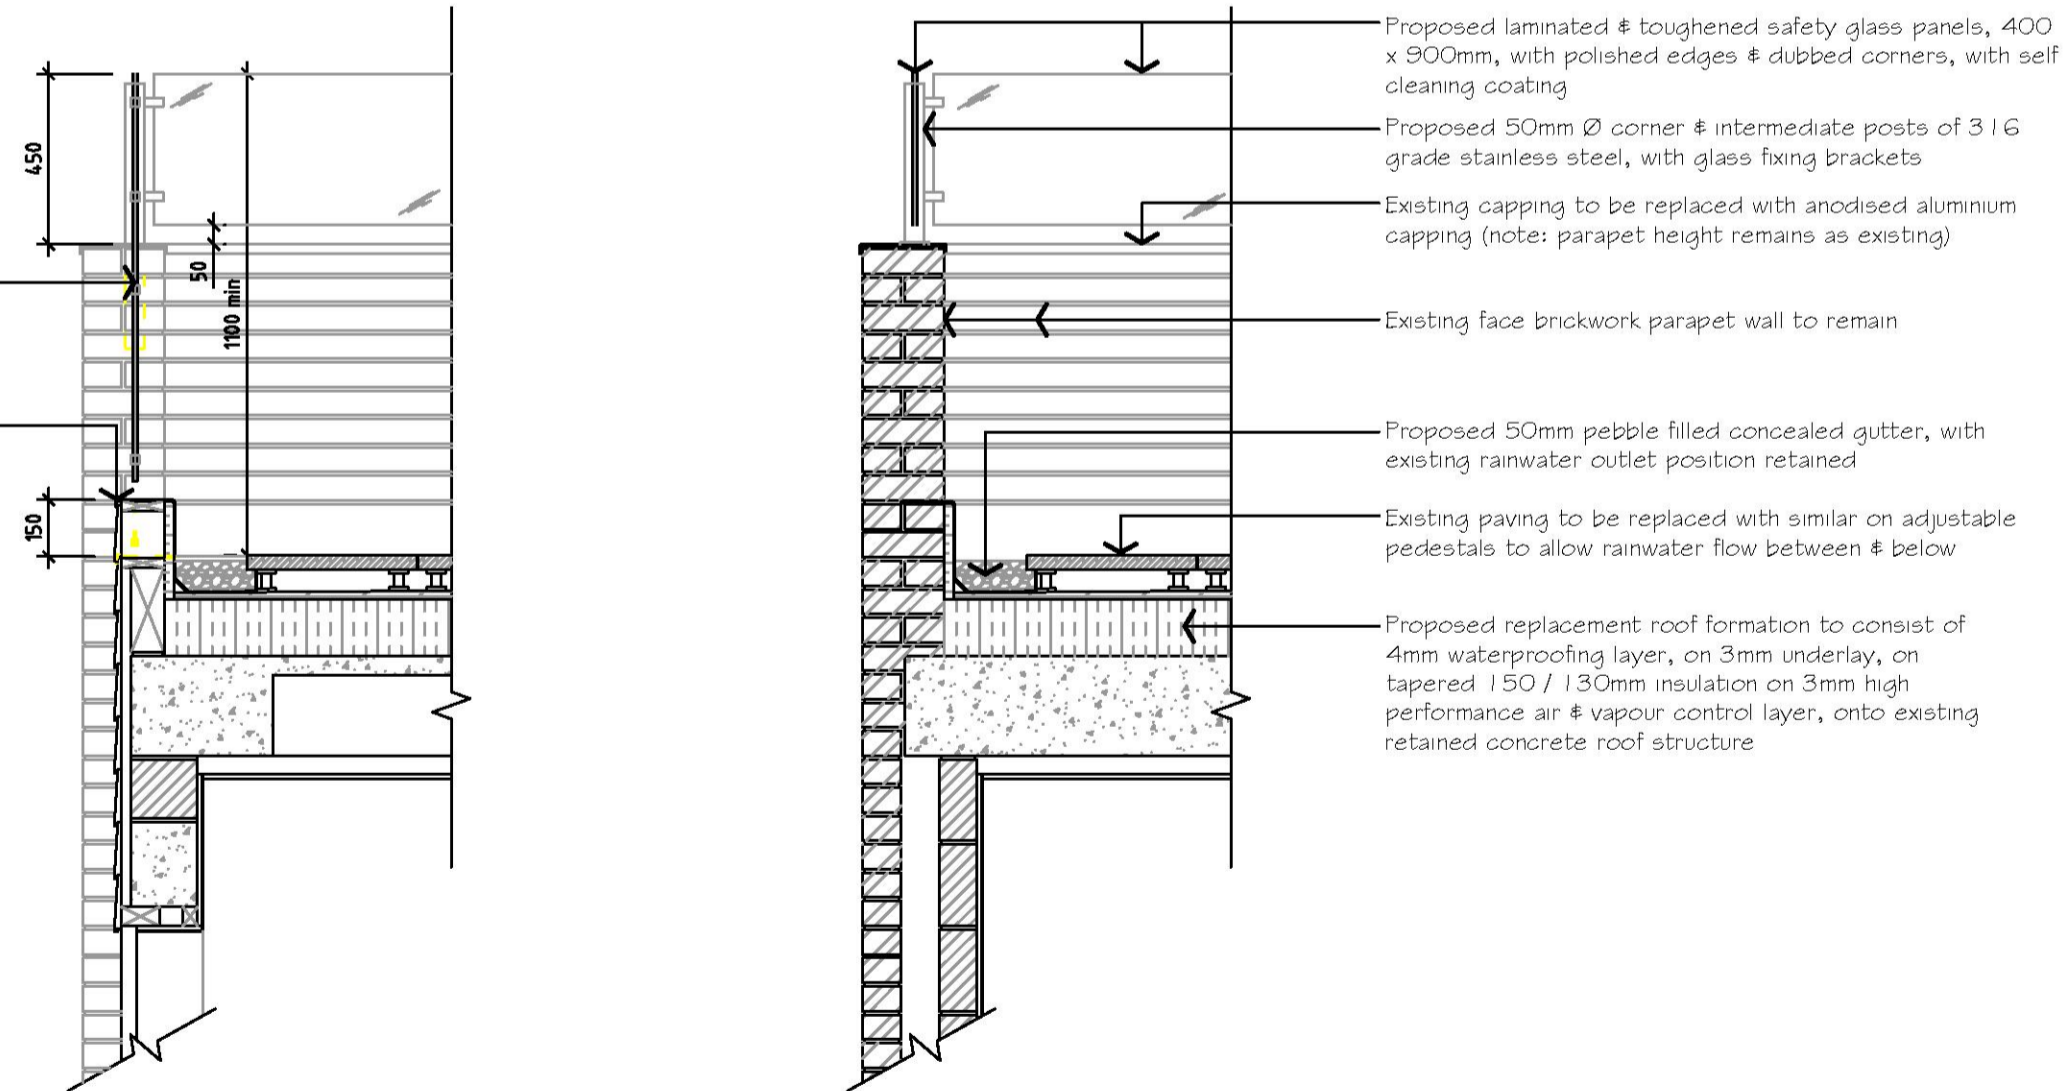
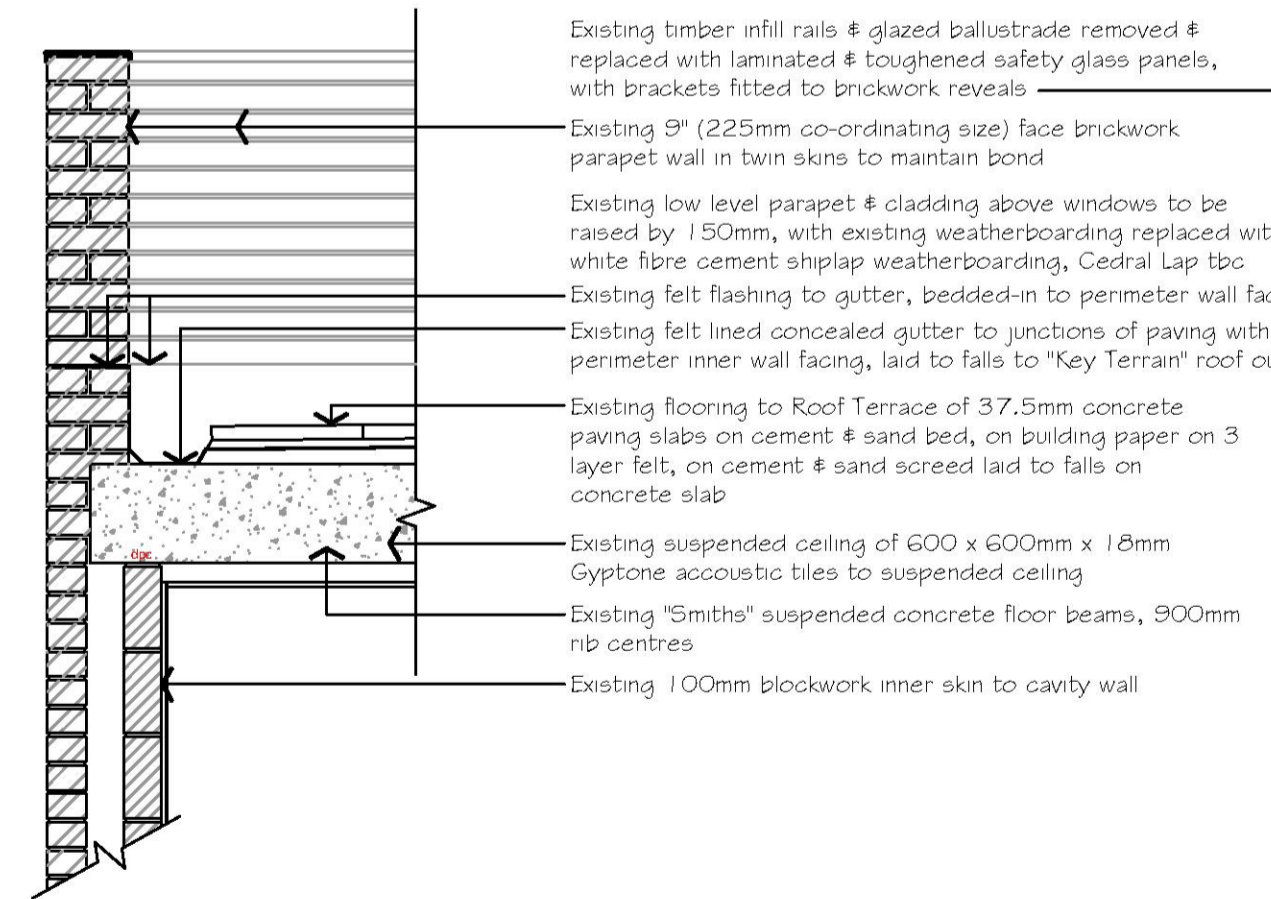
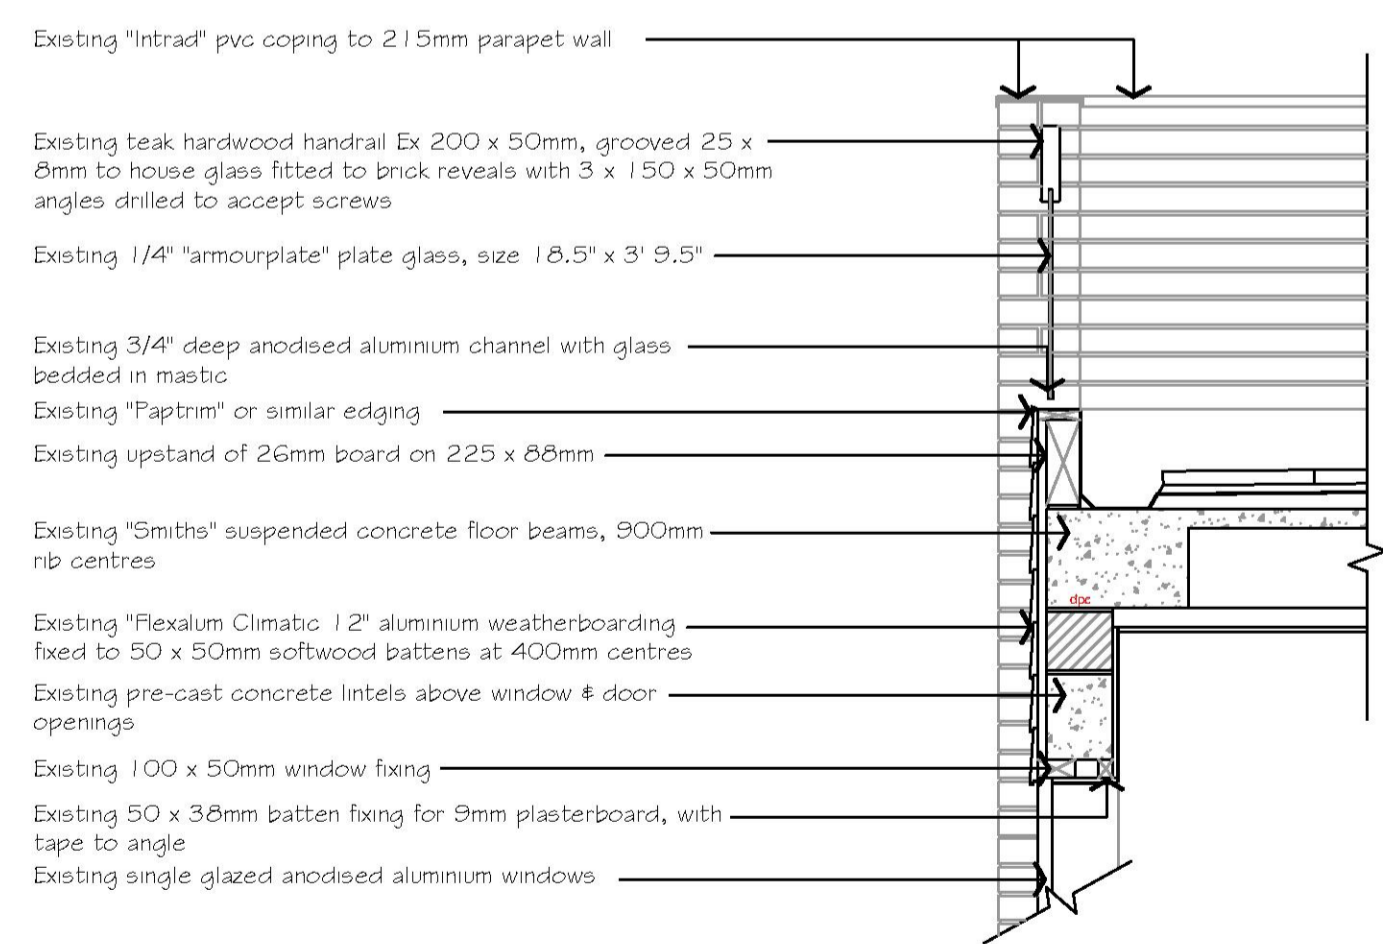


Notes

All dimensions to be checked on site.
Do not scale.

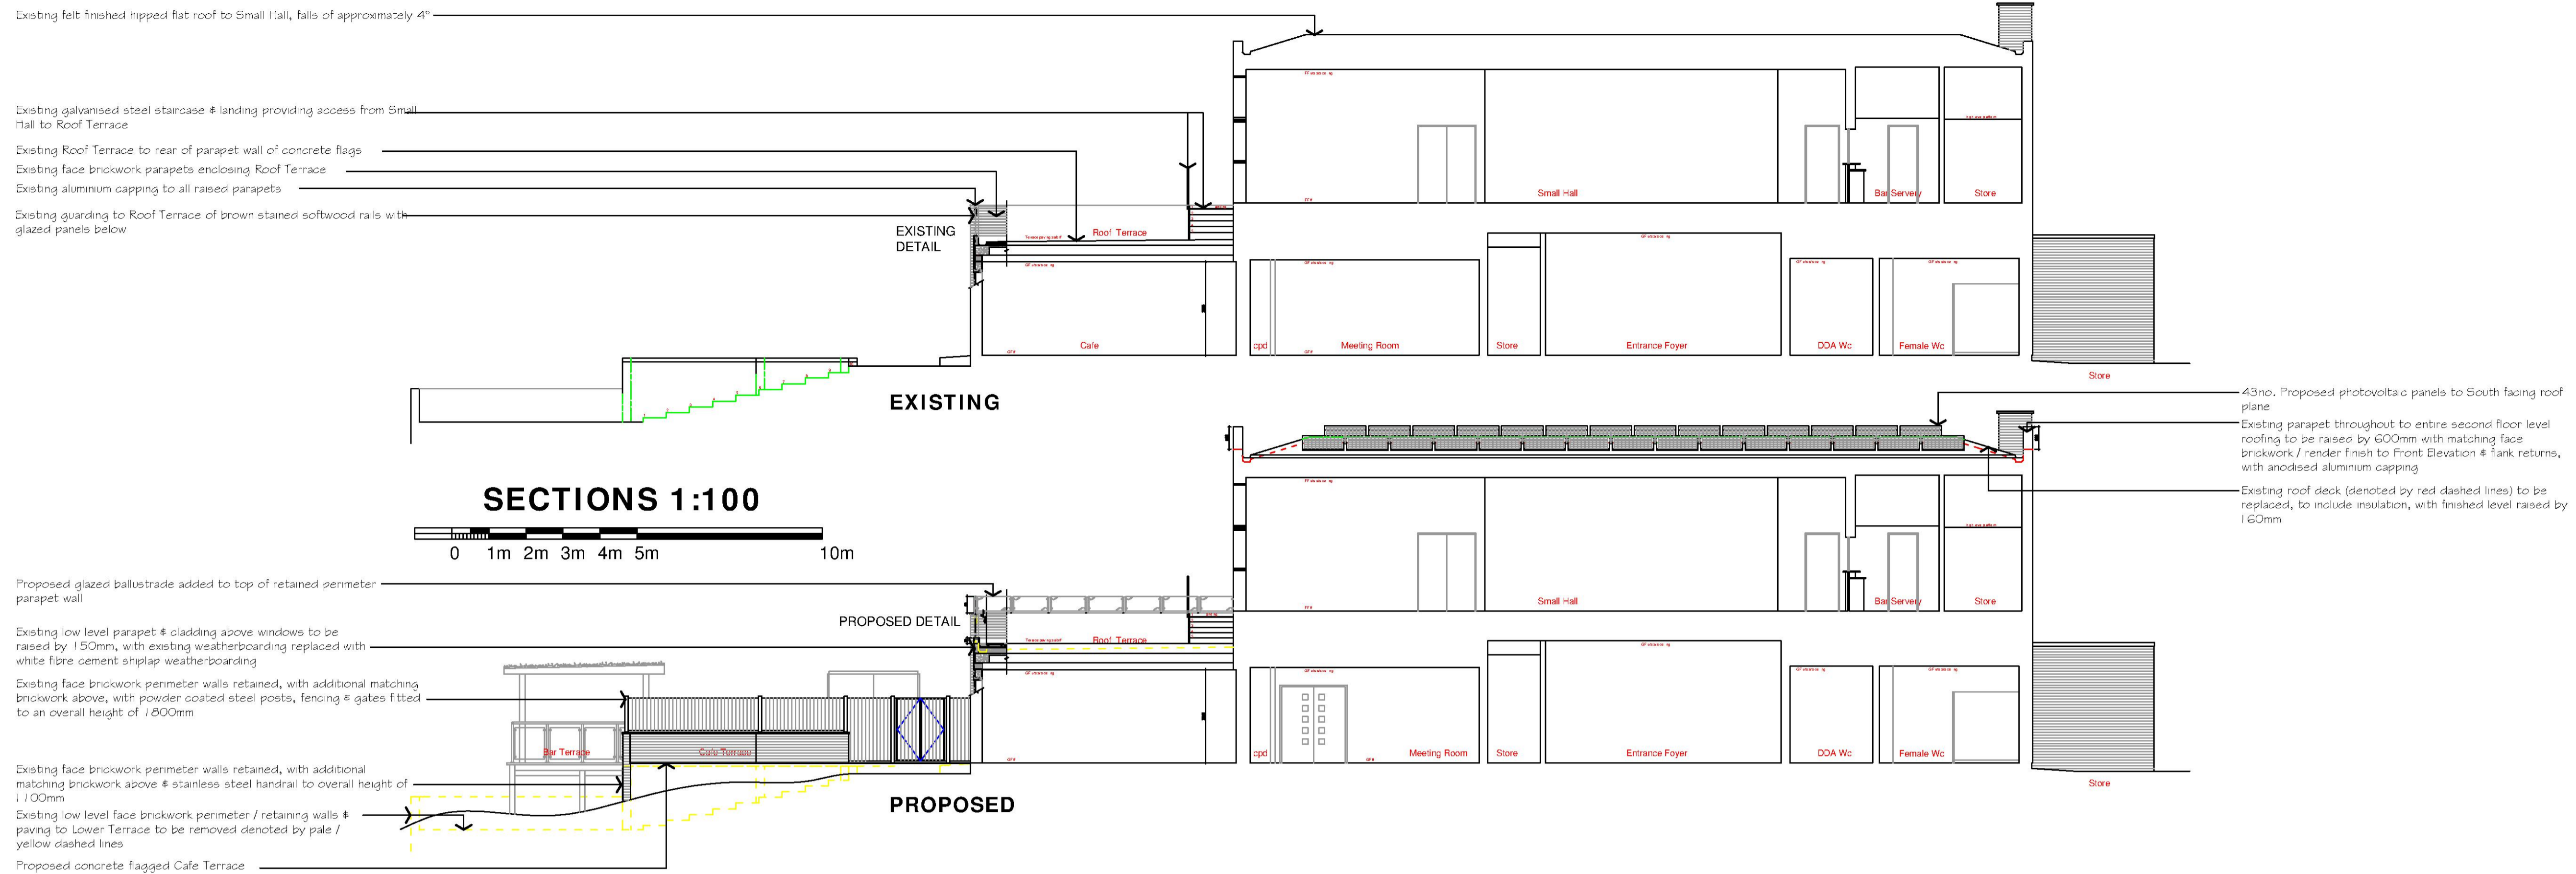

DETAILS 1:20

0 0.5 1m

This drawing to be read in conjunction with drawings TM/PL01 to TM/PL11 inclusive & Specialist drawings, schedules & specifications

Client
BRENTWOOD BOROUGH COUNCIL & ROCHFORD DISTRICT COUNCIL

Project
THE MILL ARTS & EVENTS CENTRE BELLINGHAM LANE RAYLEIGH SS6 7ED

Title
SECTIONS & DETAILS SHEET 2 AS EXISTING & PROPOSED THROUGH ROOF TERRACE

Scale
1:100 & 1:20 at A1

Date
OCTOBER 2025

Revisions

No.	Description

Planning Issue

STEVE COLE RIBA
CHARTERED ARCHITECT

07572 426857
colearchitecture@btinternet.com

Drawing No.	Rev
TM/PL11	.