



REV	DATE	DESCRIPTION
A	10.03.09	UPDATED SITE LAYOUT, ADDED TEMPORARY CROSSOVER
B	04.05.09	GENERAL AMENDMENTS
C	18.07.09	ADDED TOPO SURVEY

ROCHFORD, D.C.
REFUSED PLAN

14 SEP 2009

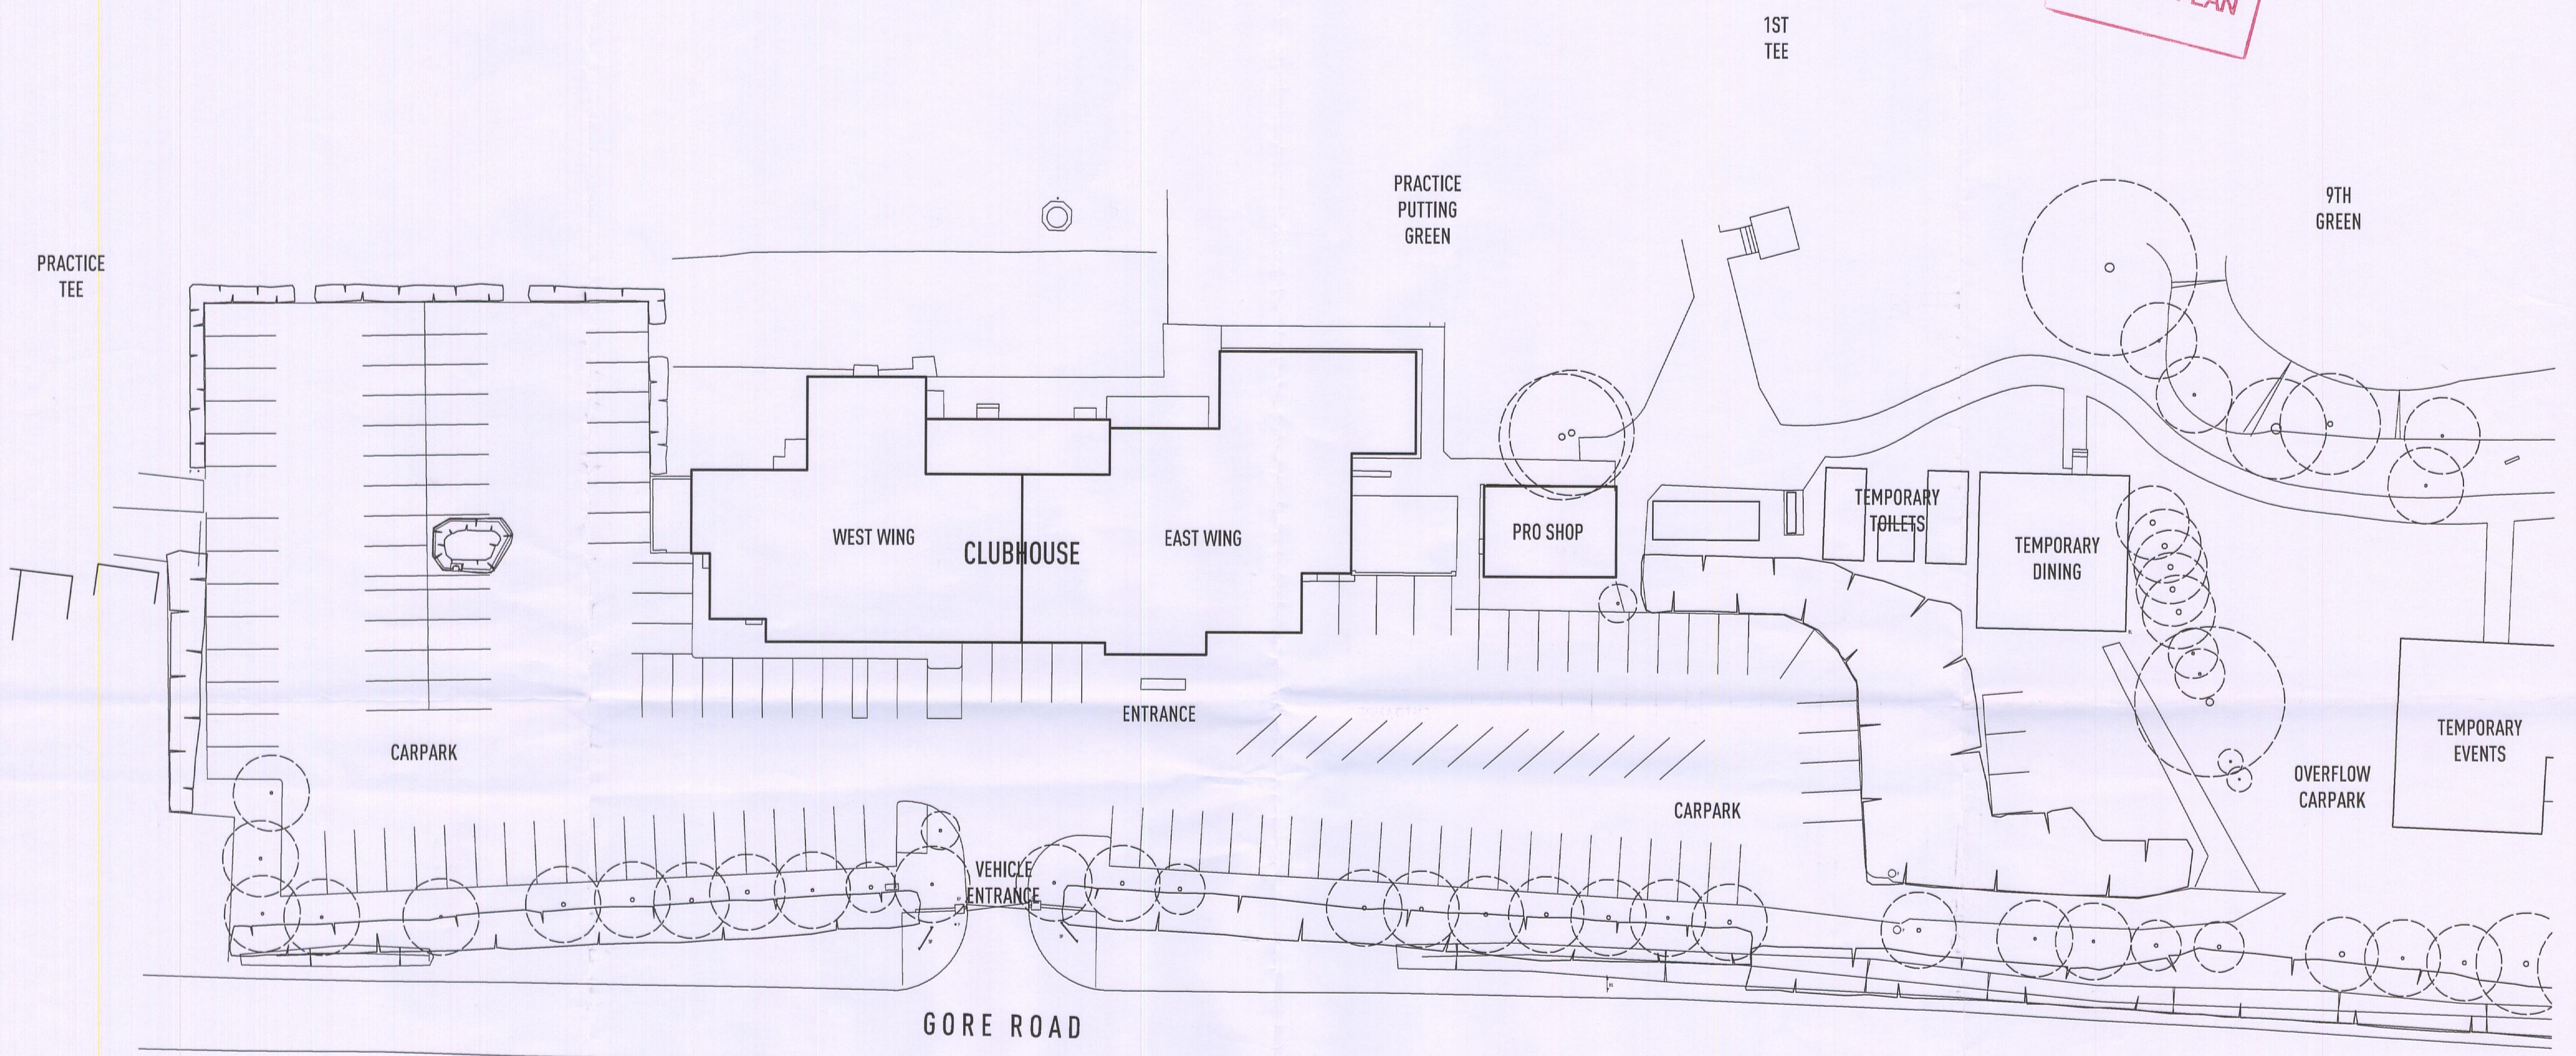

01 PLAN
SITE

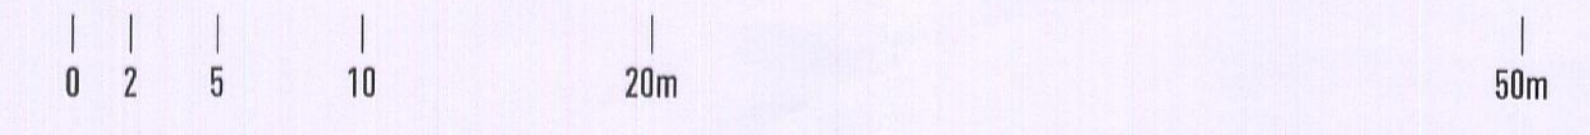

PROJECT
GOLF CLUBHOUSE REBUILD
GORE ROAD, CANEWDON
ESSEX, SS4 2DA

CLIENT
BALLARDS GORE GOLF CLUB
GORE ROAD, CANEWDON
ESSEX, SS4 2DA

SURVEYOR
Hotblack Dixon & Co
17 Market Place
Hampstead Garden Suburb
London NW 11 6JY
020-8455 6744
FAX 020-8458 4992

DESIGN
JASON CLARKE DESIGN
1 Northgate End
Bishop's Stortford
Hertfordshire CH23 2ET
01279 655 155
contact@jasonclarke.co.uk

DRAWING TITLE	
PLAN SITE EXISTING	
SCALE	DRAWN
1:250(A1)	JPC
STAGE	DATE
FEASIBILITY	JAN 09
PROJECT No	DOCUMENT No
08022	M01
	REV
	C