
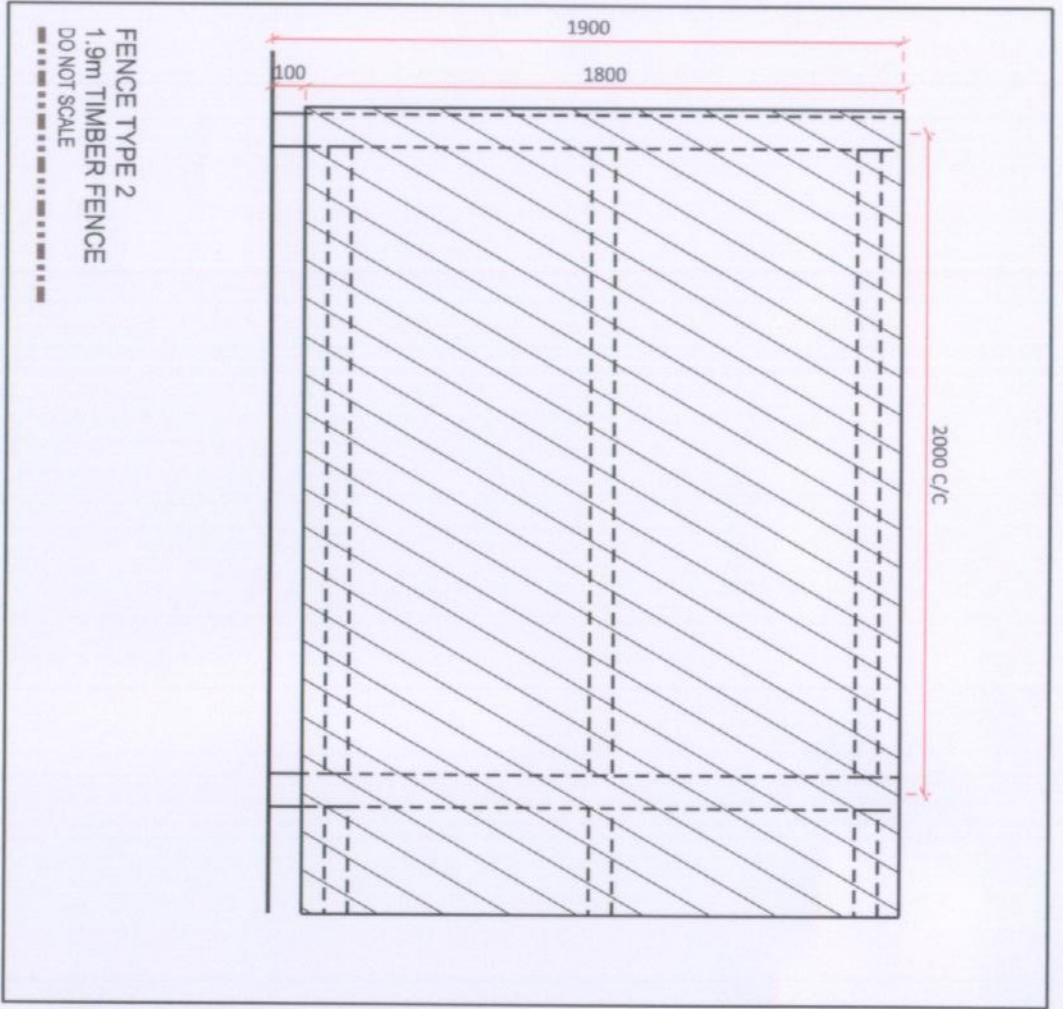
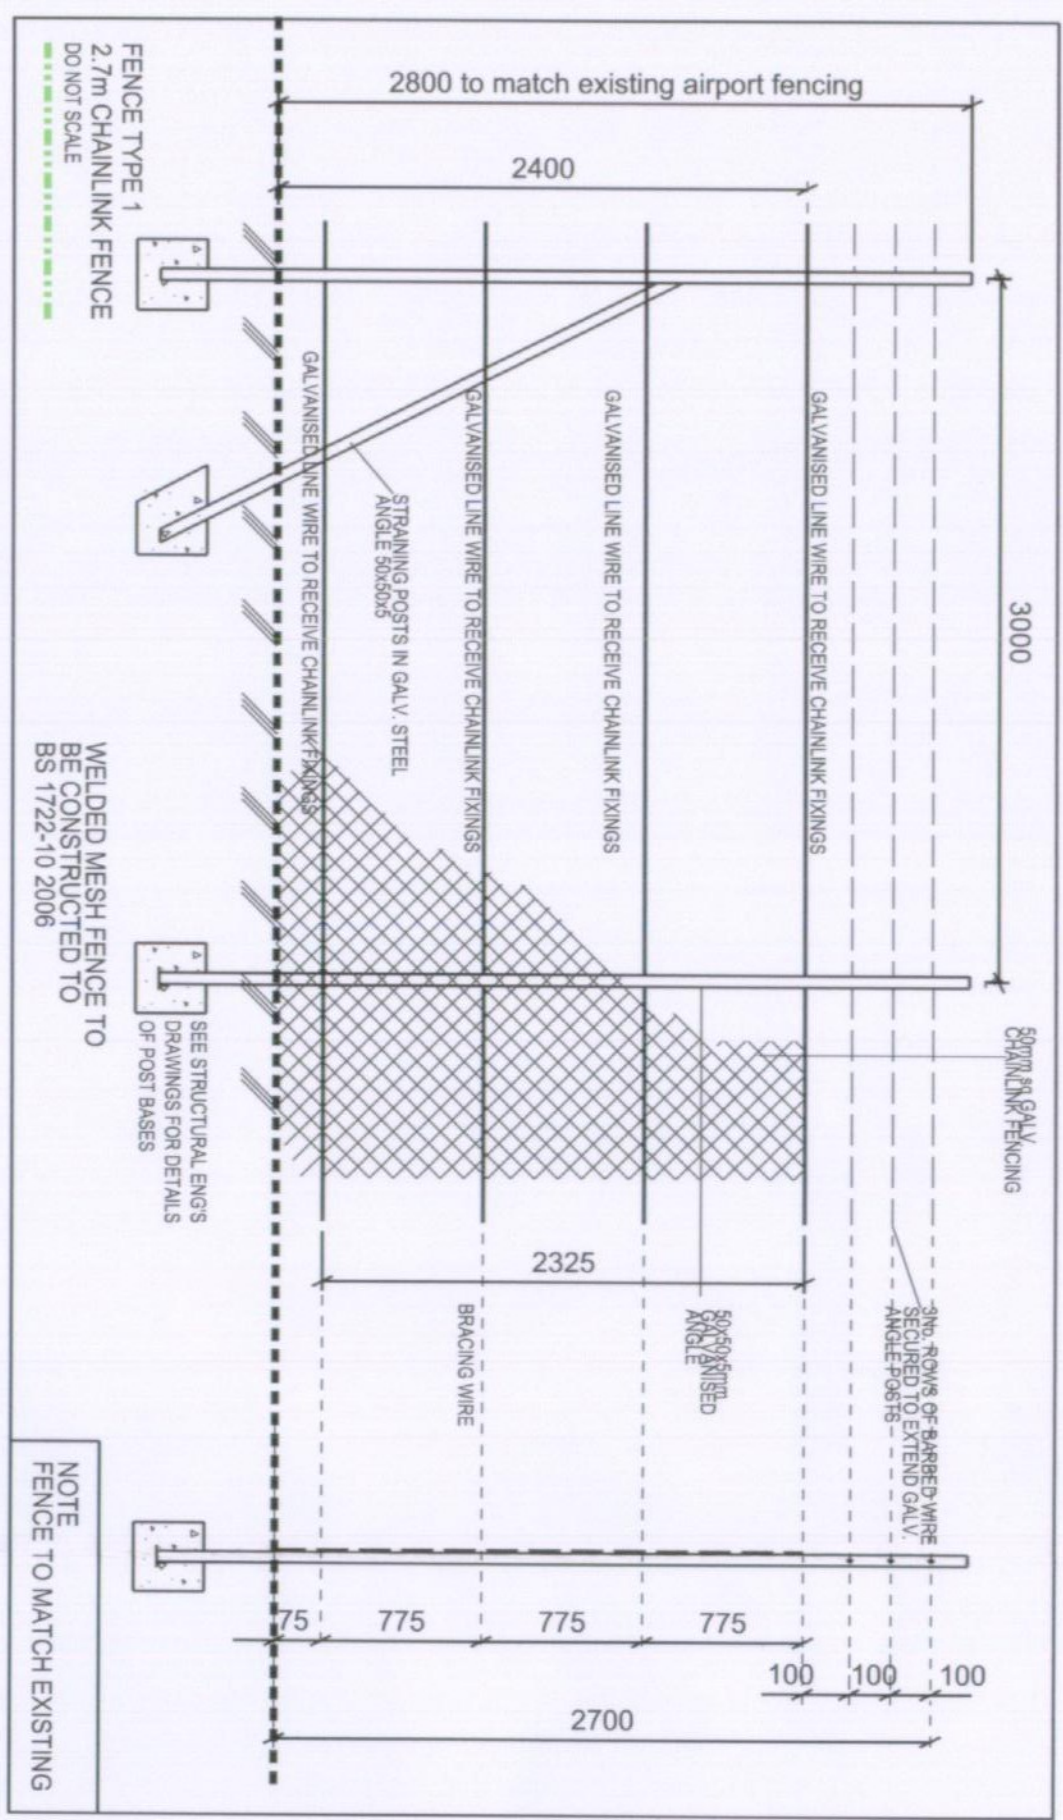


Do not scale the drawing
Contractor must check all dimensions from site
This drawing is to be used solely for information and not for construction
For other information refer to the latest revision of any cross referenced drawing

LOCATION PLAN

NOTES
FENCE COLOURS TO BE CONFIRMED

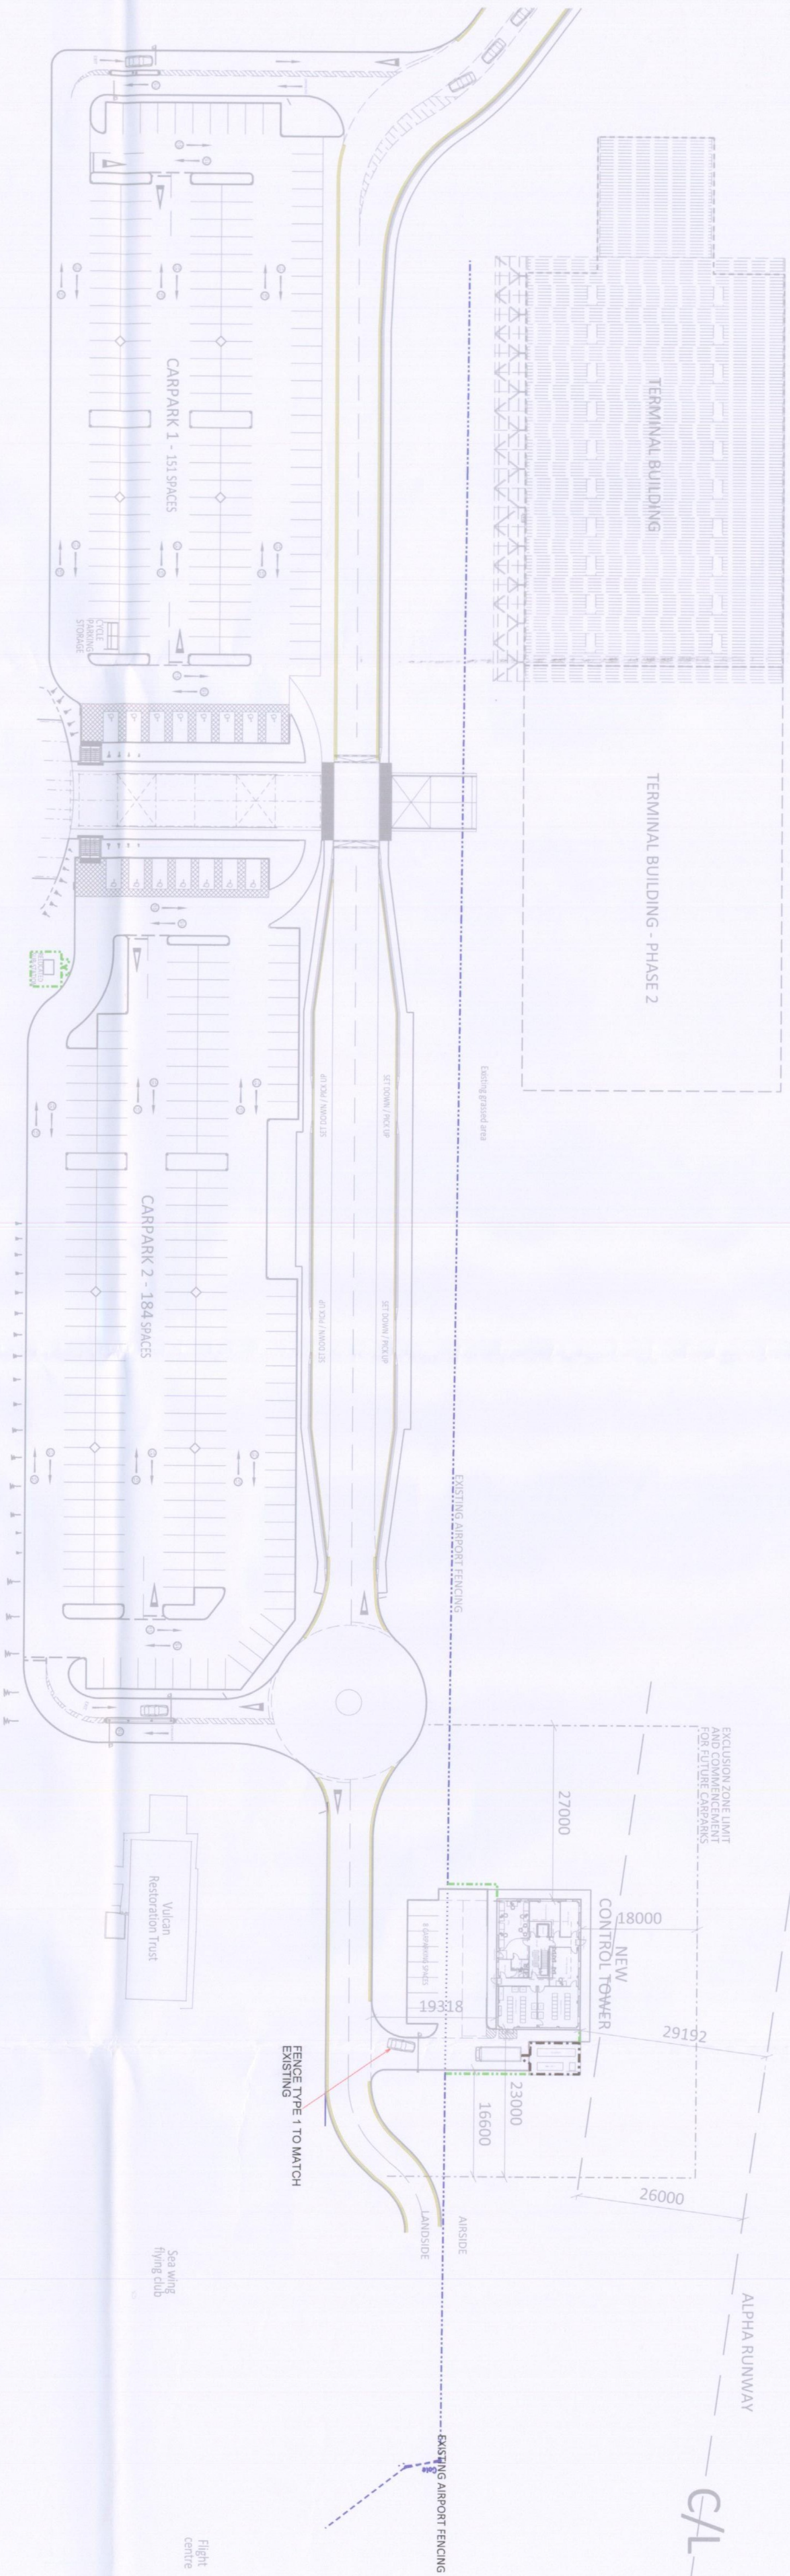

PROJECT TITLE		SOUTHEND AIRPORT	
DRAWING TITLE		FENCE DETAILS	
DRAWING NUMBER		REVISION	DATE
A16		D	AUG 09
SCALE		1 : 500	
SHEET		STATUS	
A1		TENDER	
REV		DATE	DESCRIPTION
BY		BY	
REVISIONS		BY	

PROJECT TITLE		SOUTHEND AIRPORT	
DRAWING TITLE		FENCE DETAILS	
DRAWING NUMBER		REVISION	DATE
A16		D	AUG 09
SCALE		1 : 500	
SHEET		STATUS	
A1		TENDER	
REV		DATE	DESCRIPTION
BY		BY	
REVISIONS		BY	

CLIENT

Stobart Group

ashtonsmith beyond design